
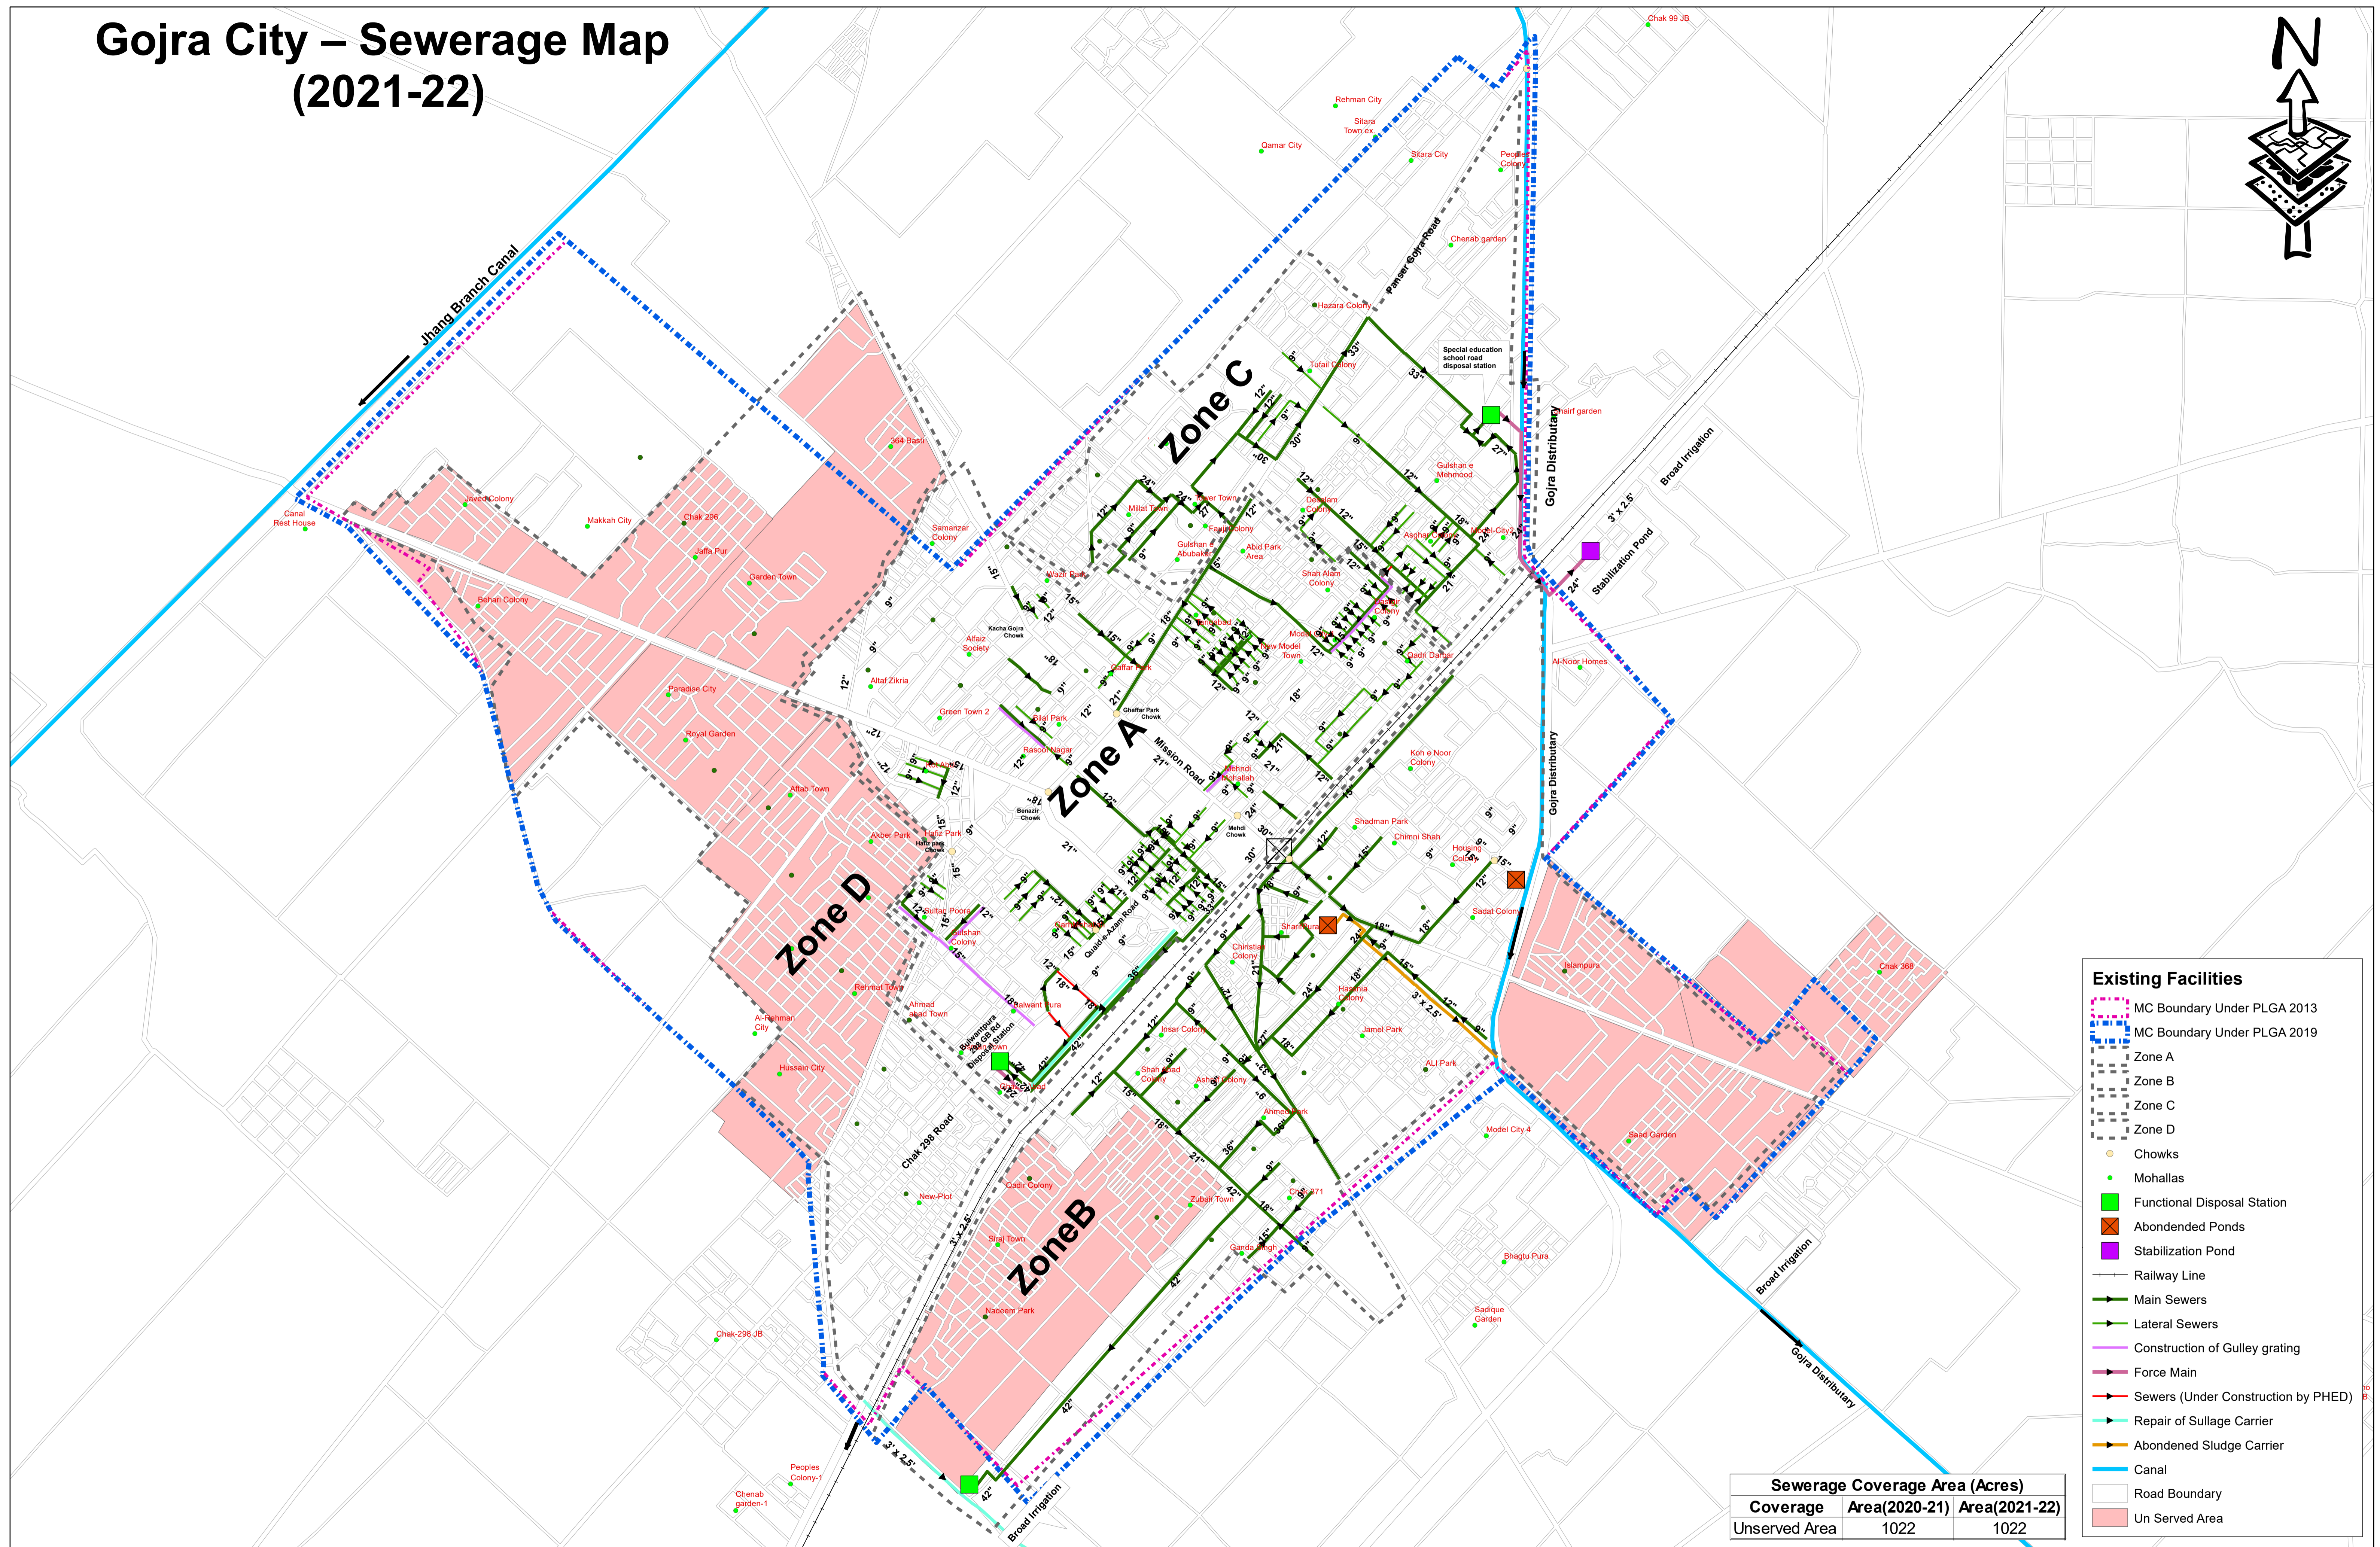


Gojra City – Sewerage Map (2021-22)

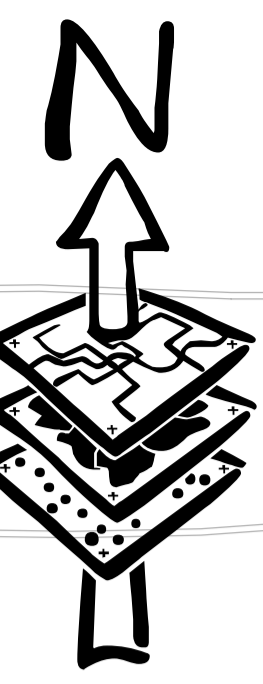

Existing Facilities

- MC Boundary Under PLGA 2013
- MC Boundary Under PLGA 2019
- Zone A
- Zone B
- Zone C
- Zone D
- Chowks
- Mohallas
- Functional Disposal Station
- Abandoned Ponds
- Stabilization Pond
- Railway Line
- Main Sewers
- Lateral Sewers
- Construction of Gully grating
- Force Main
- Sewers (Under Construction by PHED)
- Repair of Sullage Carrier
- Abandoned Sludge Carrier
- Canal
- Road Boundary
- Un Served Area

Sewerage Coverage Area (Acres)		
Coverage	Area(2020-21)	Area(2021-22)
Unserved Area	1022	1022