
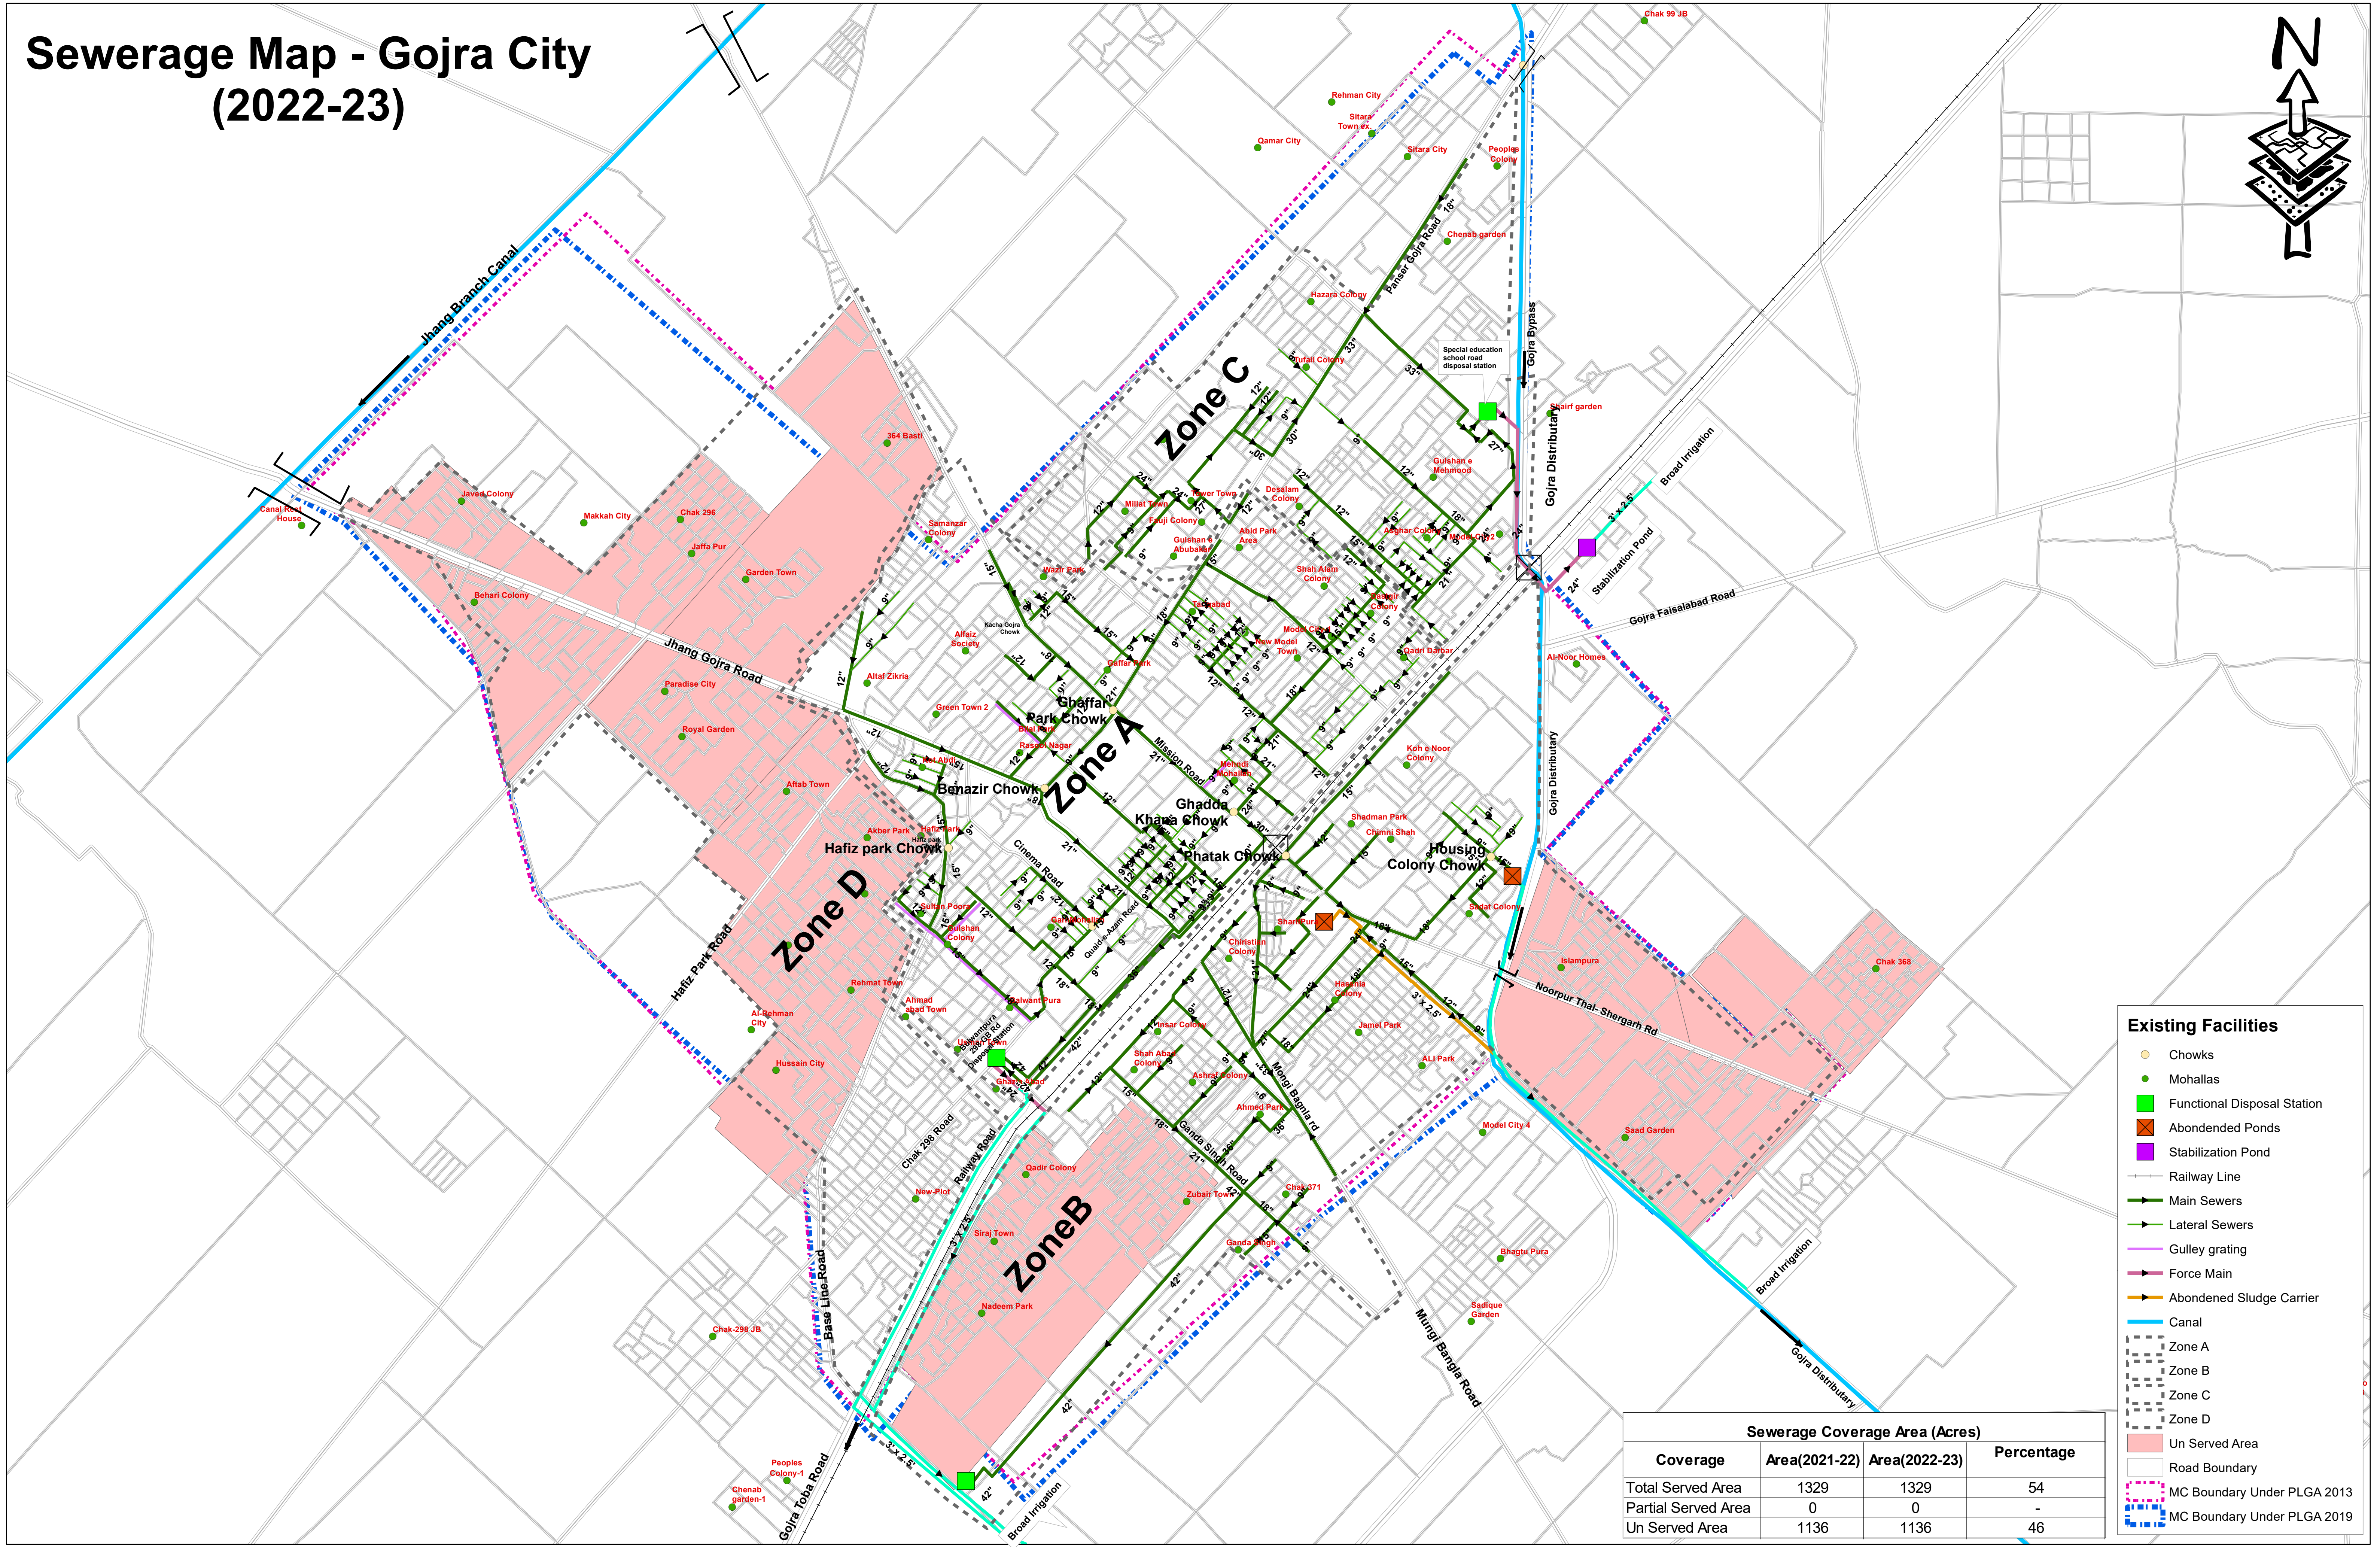


# Sewerage Map - Gojra City (2022-23)

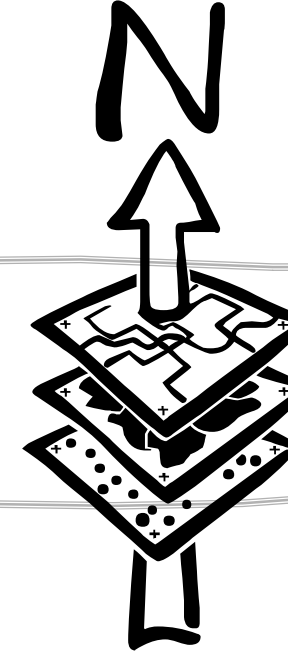

**Existing Facilities**

- Chowks
- Mohallas
- Functional Disposal Station
- Abandoned Ponds
- Stabilization Pond
- Railway Line
- Main Sewers
- Lateral Sewers
- Gully grating
- Force Main
- Abandoned Sludge Carrier
- Canal
- Zone A
- Zone B
- Zone C
- Zone D
- Un Served Area
- Road Boundary
- MC Boundary Under PLGA 2013
- MC Boundary Under PLGA 2019

Coverage	Sewerage Coverage Area (Acres)		
	Area(2021-22)	Area(2022-23)	Percentage
Total Served Area	1329	1329	54
Partial Served Area	0	0	-
Un Served Area	1136	1136	46