
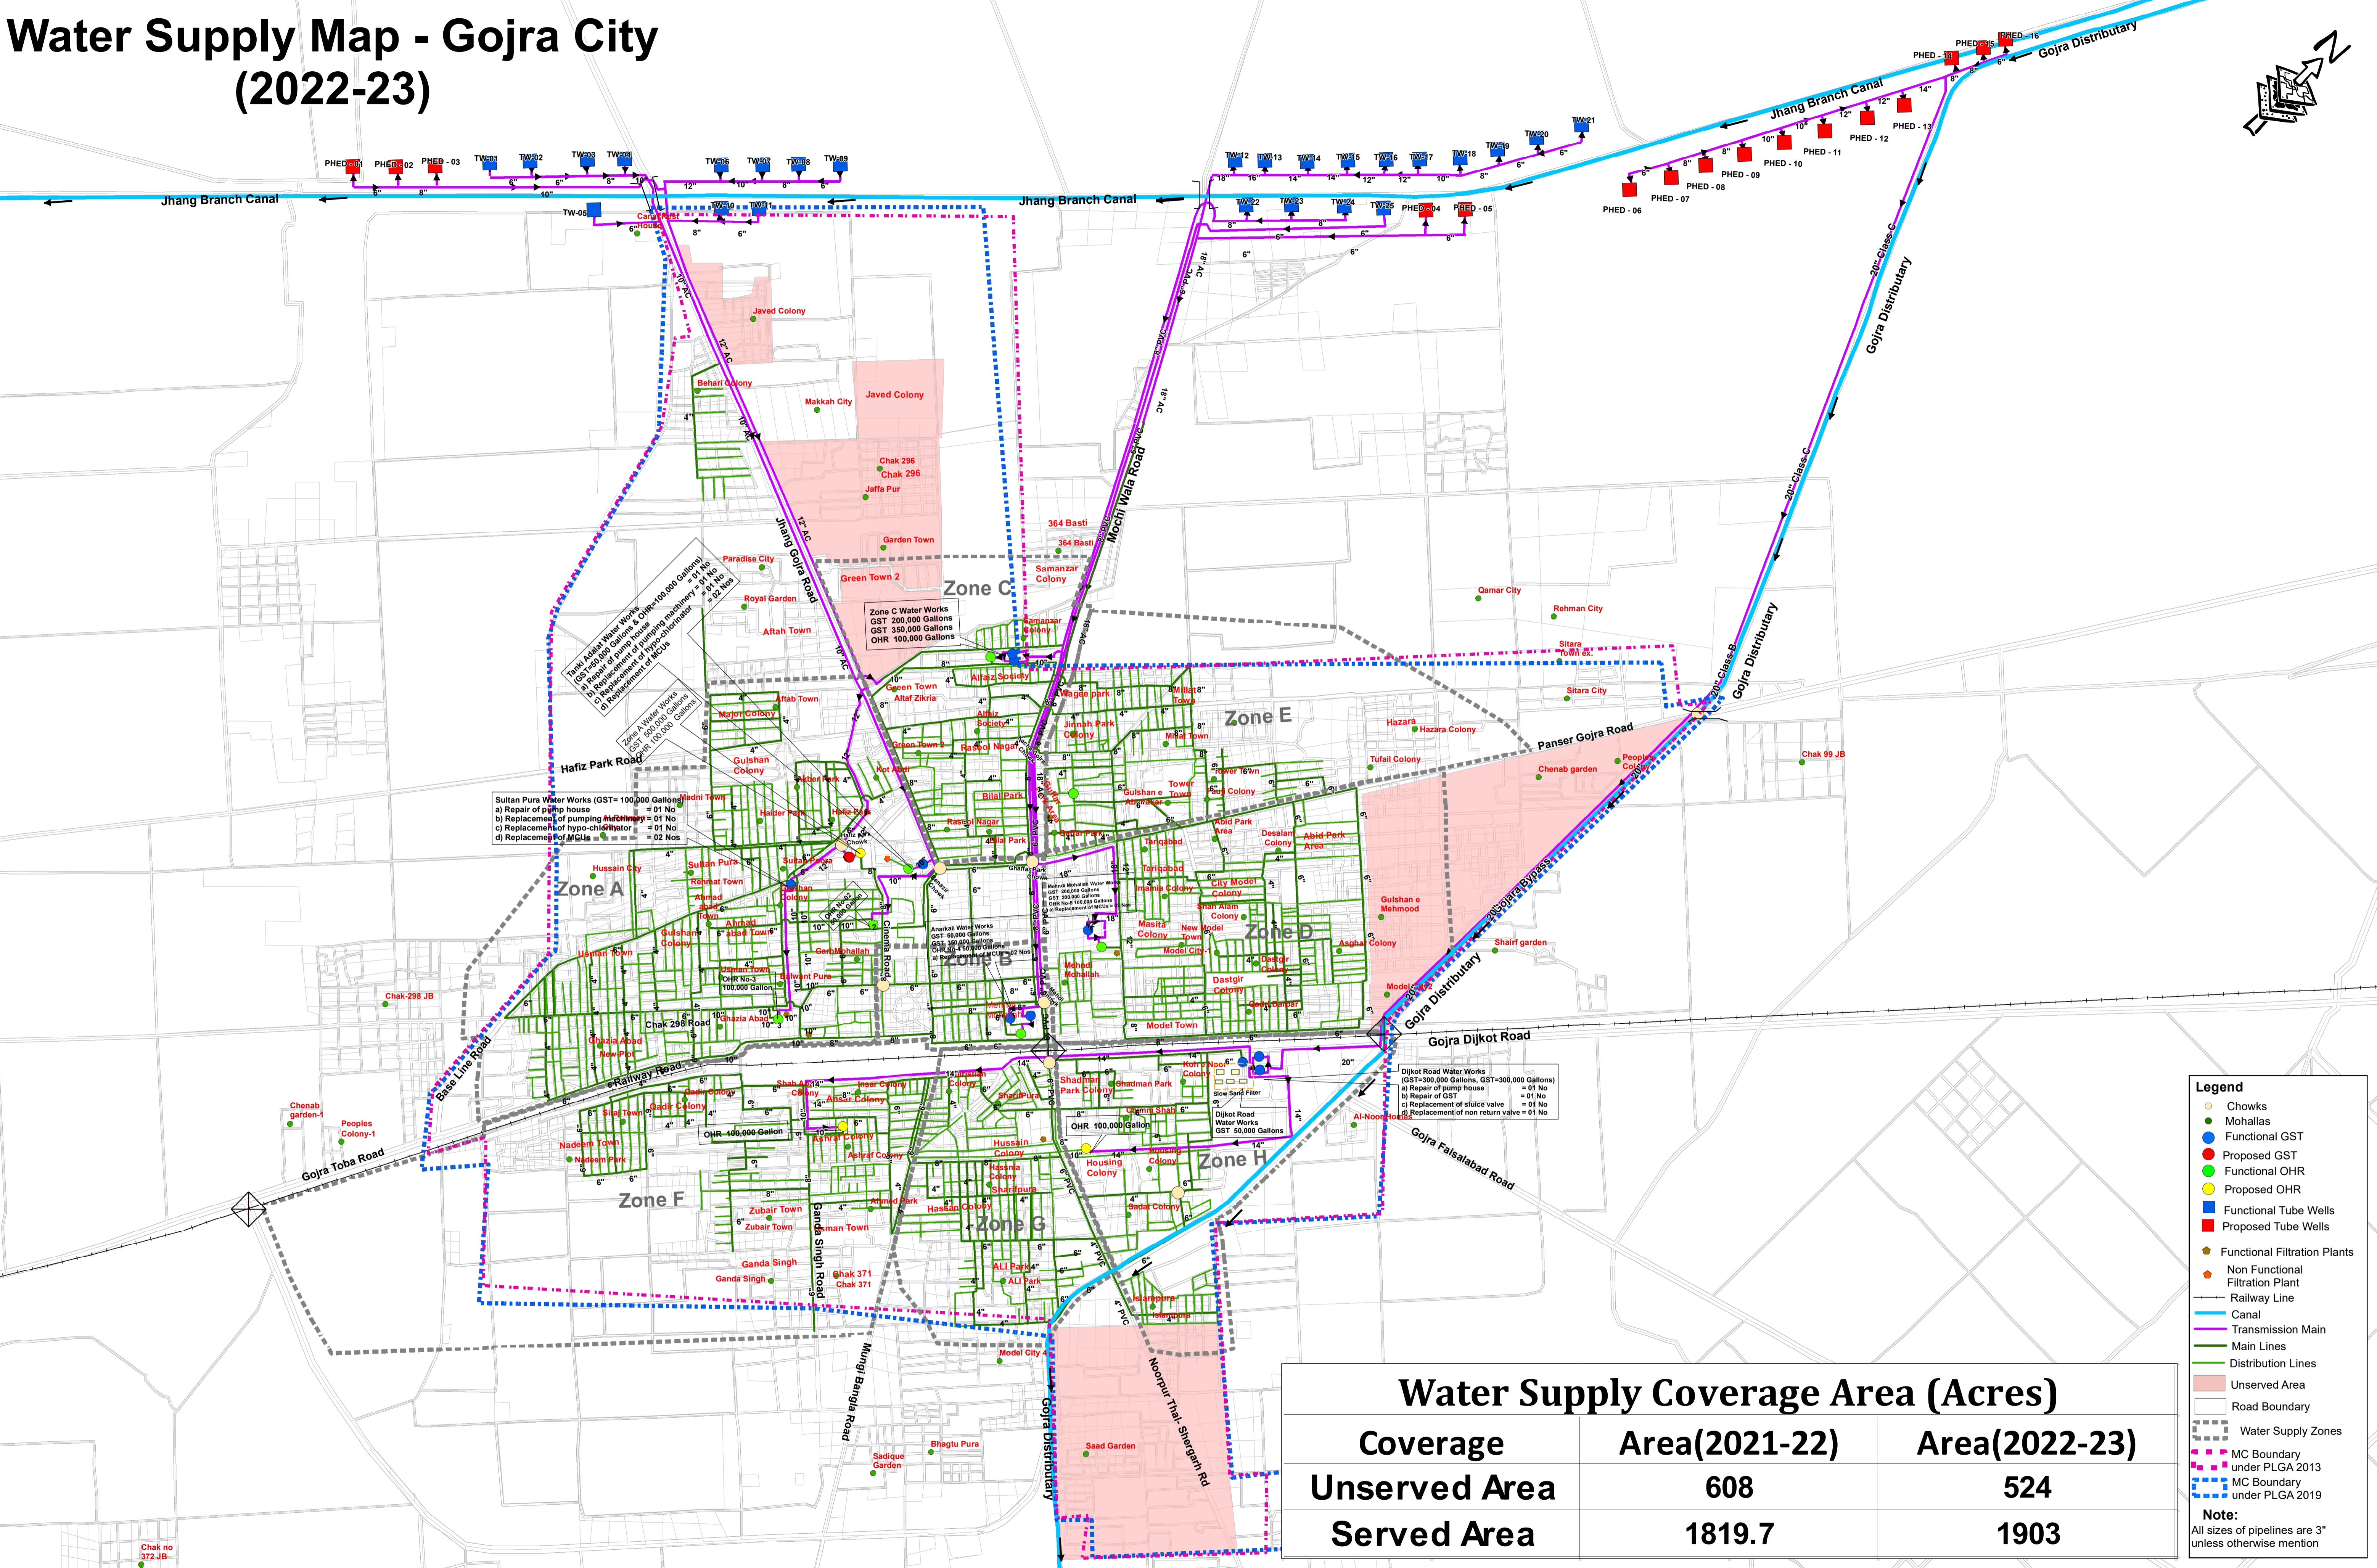


Water Supply Map - Gojra City (2022-23)

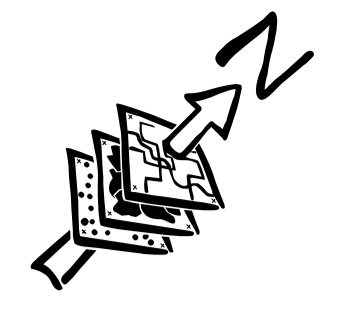

Sultan Pura Water Works (GST= 100,000 Gallons)
 a) Repair of pump house = 01 No
 b) Replacement of pumping machinery = 01 No
 c) Replacement of hypo-chlorinator = 01 No
 d) Replacement of filter = 02 Nos

Zone C Water Works
 GST 200,000 Gallons
 GST 300,000 Gallons
 OHR 100,000 Gallons

Dijkot Road Water Works (GST=300,000 Gallons, GST=300,000 Gallons)
 a) Repair of pump house = 01 No
 b) Repair of GST = 01 No
 c) Replacement of sluice valve = 01 No
 d) Replacement of non return valve = 01 No

Water Supply Coverage Area (Acres)		
Coverage	Area(2021-22)	Area(2022-23)
Unservd Area	608	524
Served Area	1819.7	1903

Legend

- Chowsks
- Mohallas
- Functional GST
- Proposed GST
- Functional OHR
- Proposed OHR
- Functional Tube Wells
- Proposed Tube Wells
- Functional Filtration Plants
- Non Functional Filtration Plant
- Railway Line
- Canal
- Transmission Main
- Main Lines
- Distribution Lines
- Unserved Area
- Road Boundary
- Water Supply Zones
- MC Boundary under PLGA 2013
- MC Boundary under PLGA 2019

Note:
 All sizes of pipelines are 3" unless otherwise mention